




555 6TH AVE
New York NY 10011

TEST FIT
May 18, 2017

CONTENTS	
Location	3
Existing Plan	4
Proposed Plan	5
Rendering View A	6
Rendering View B	7

555 6TH AVE

Existing Plan 4,105 SQF

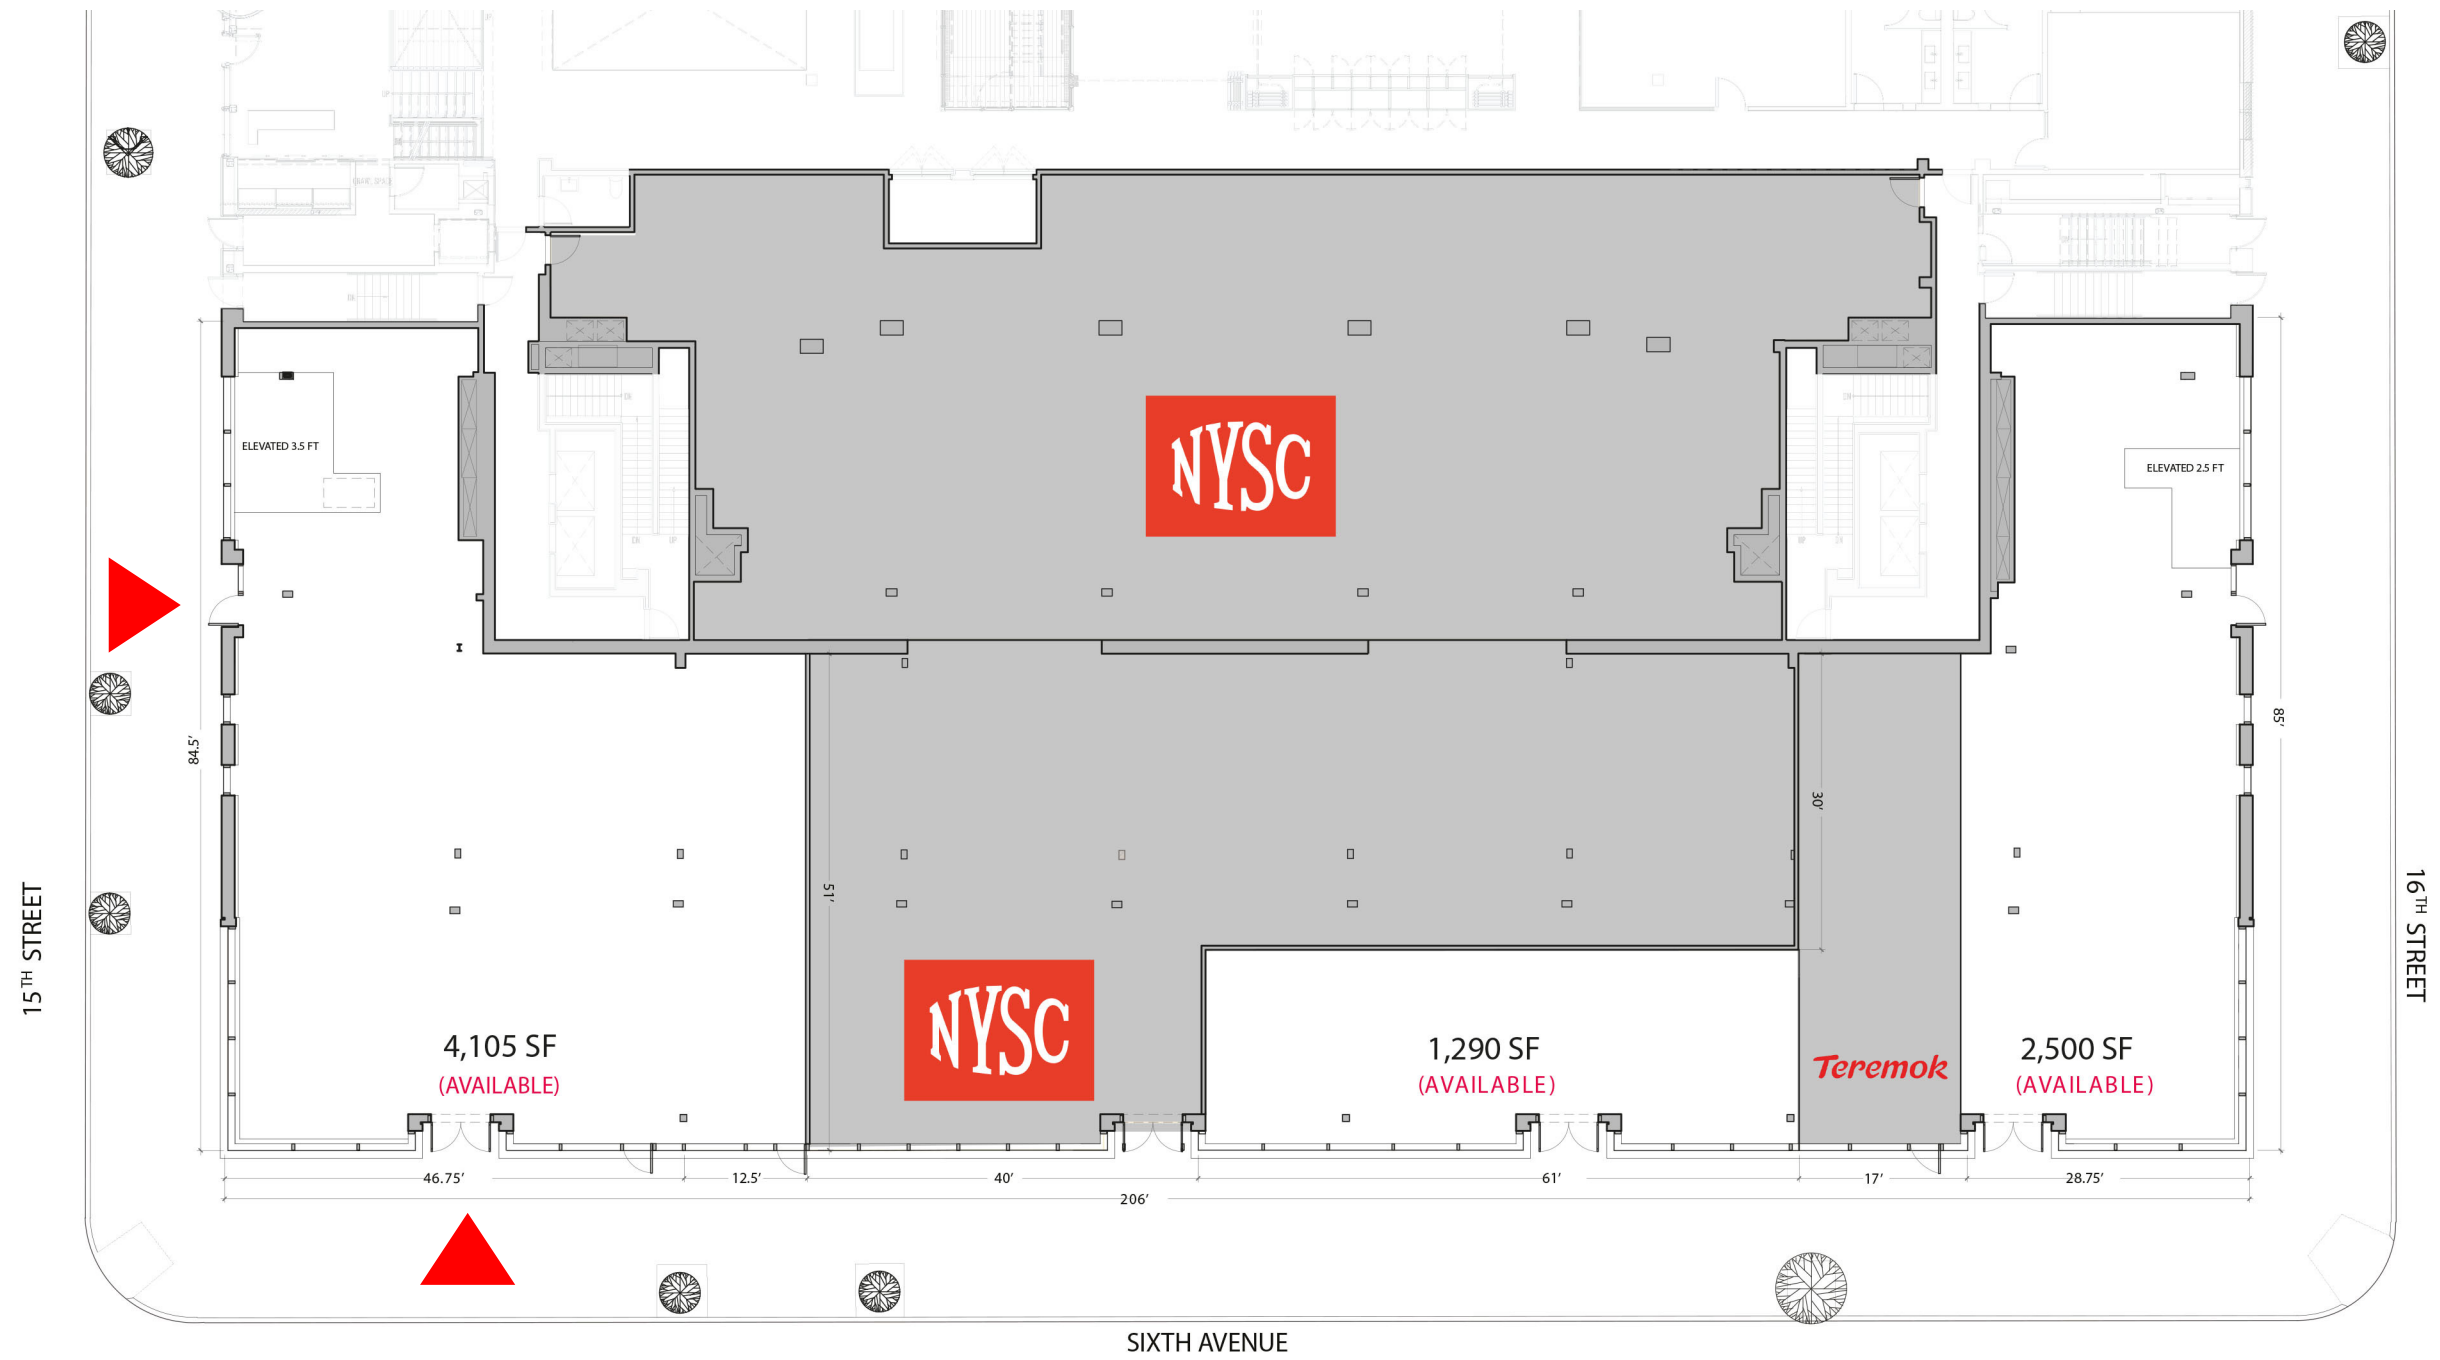

555 6TH AVE

Proposed Plan 4,105 SQF

Room Names


Front of House

	required	provided
A Entry Lobby		
B ATM 24 Hours	6	5
C Work Bench Station	4	4
E Teller Pod Station	3	3
F PBR Room	3-4	2

Back of House


H Banker Work Stations	6	4
O ABM	1	1
R ATM Room	1	1
U OPS Area	1	1
Y Single User Restroom	2	2
Z Team Room	1	1

Customer Facing: 55%
Back Office: 20%
Other: 18%
Unusable: 7%

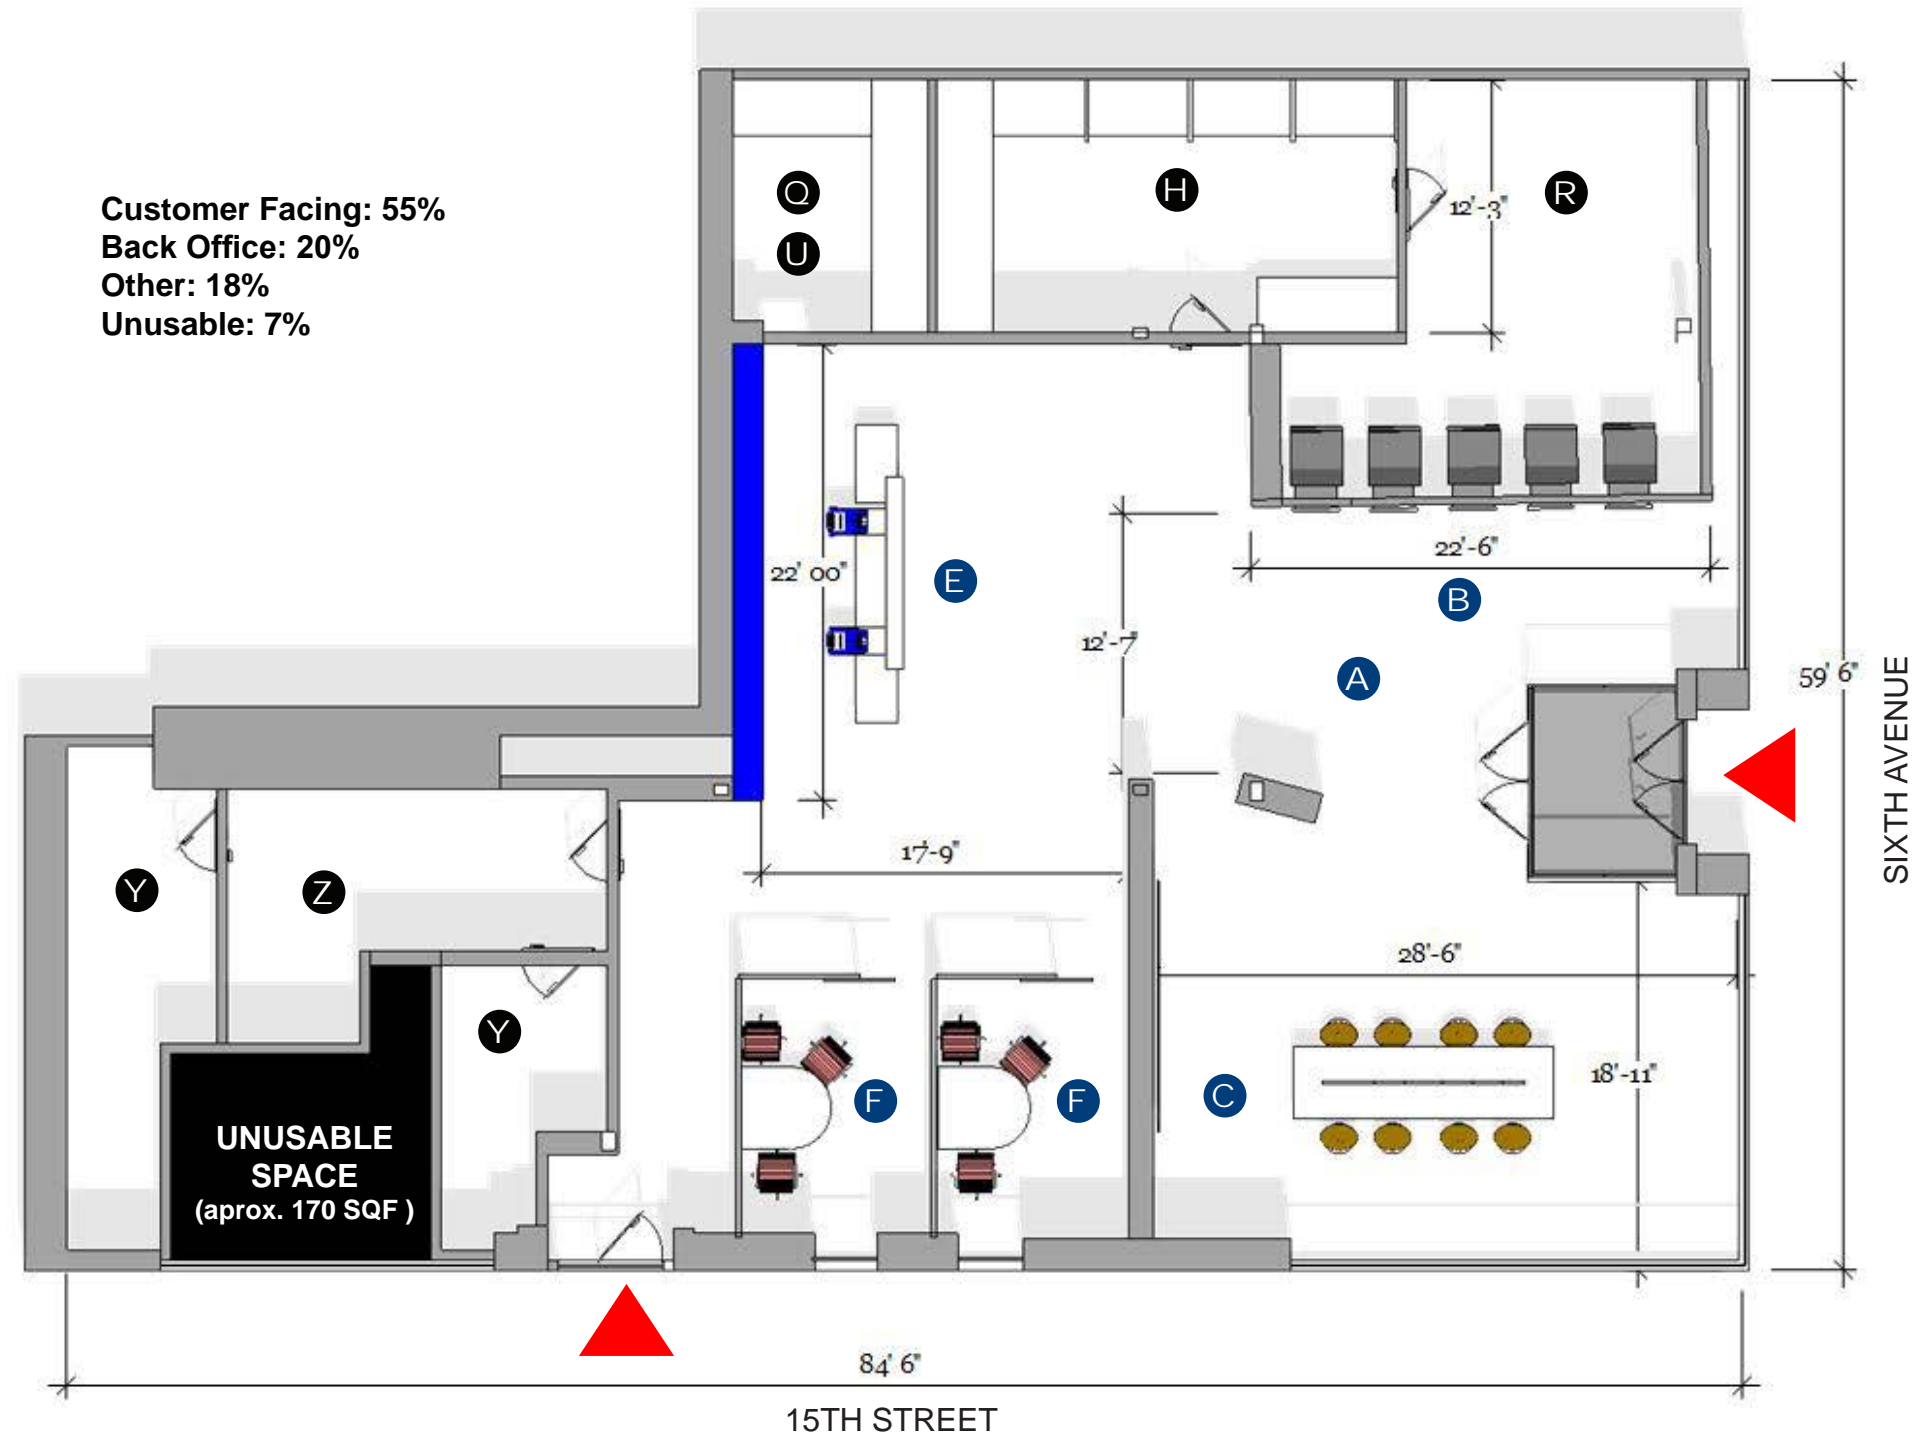

555 6TH AVE

Rendering View A - 4,105 SQF

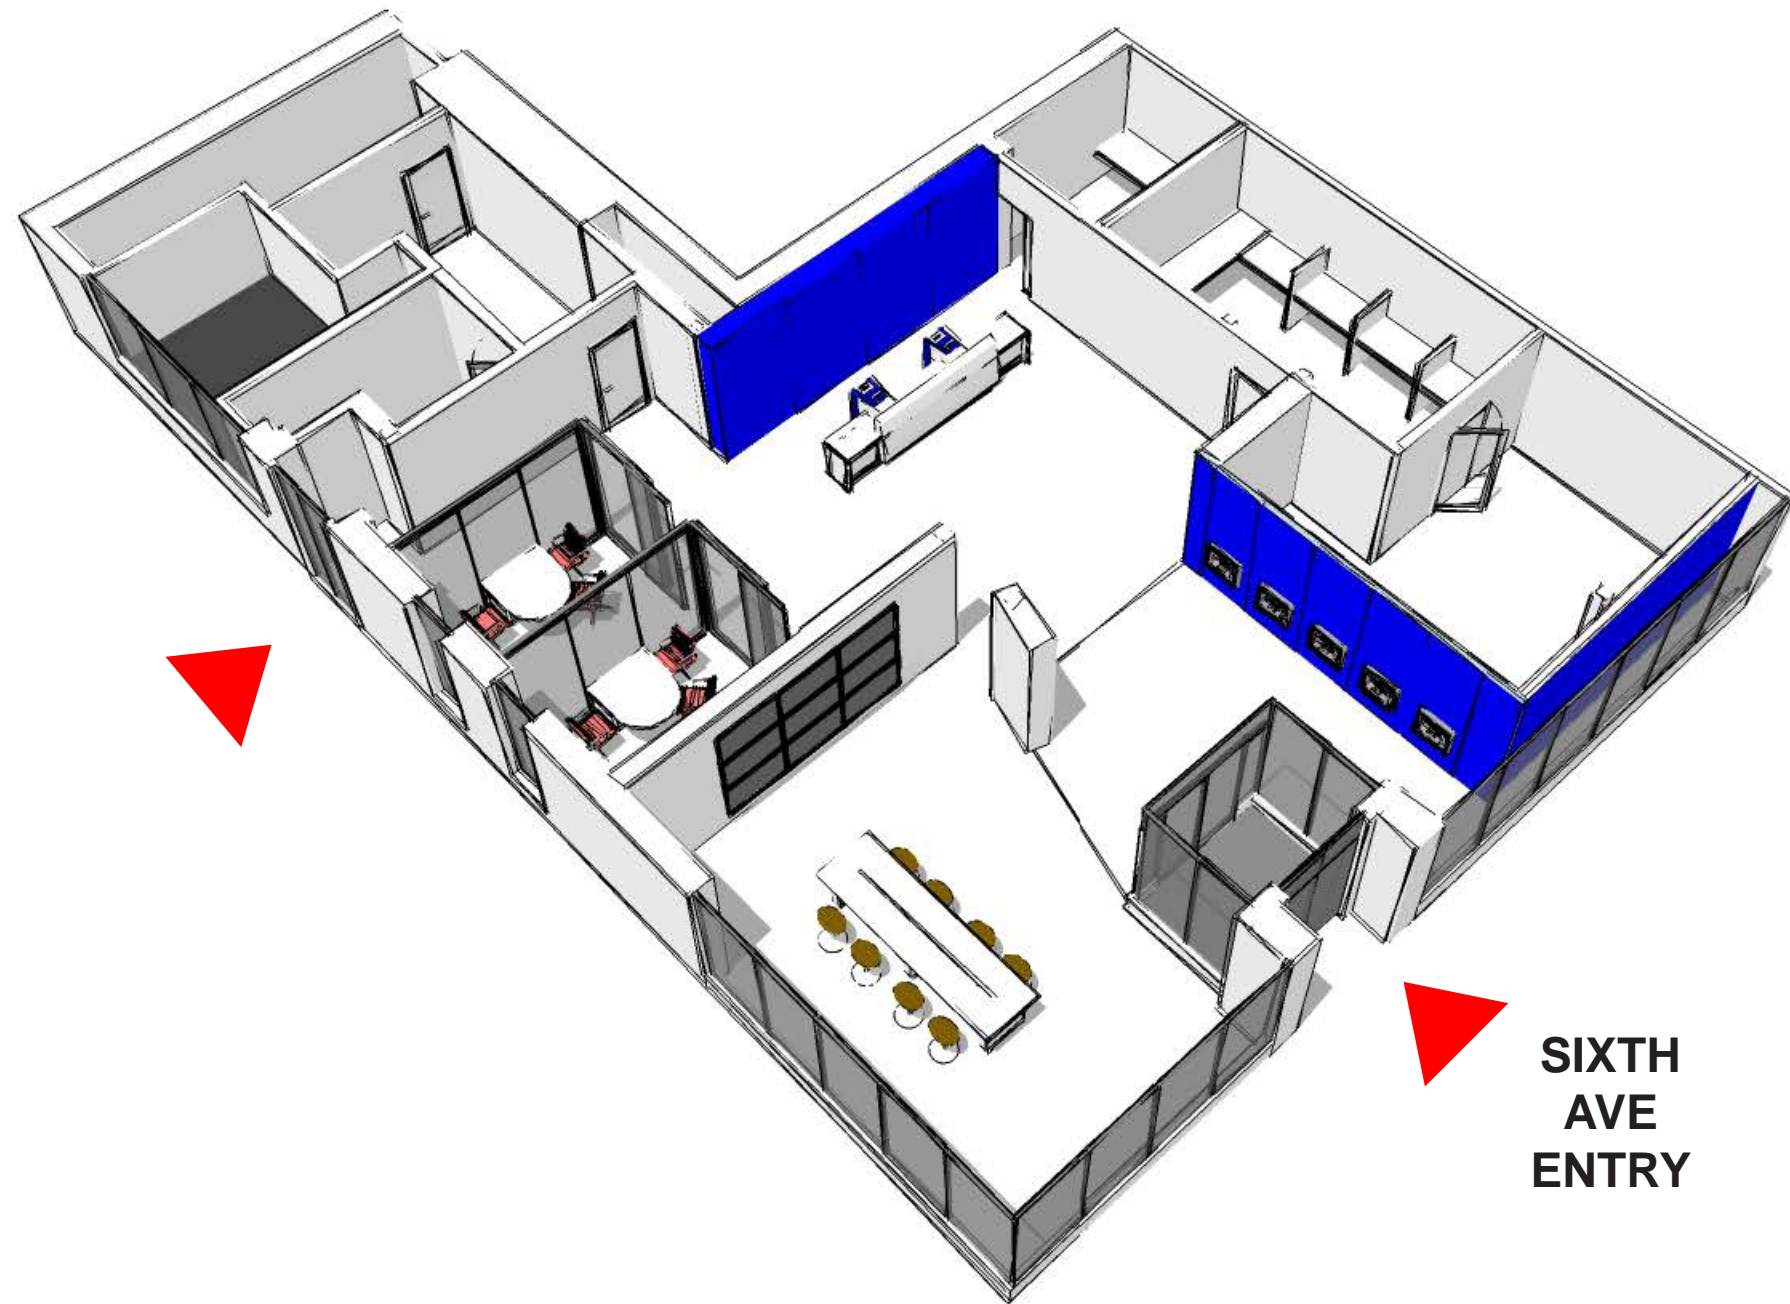

**SIXTH
AVE
ENTRY**

555 6TH AVE

Rendering View B - 4,105 SQF

